

CLIENT
GARLAND INDEPENDENT SCHOOL DISTRICT
1400 SOUTH JEFFERSON ROAD
SUITE 200
DALLAS, TEXAS 75202

ARCHITECT
HKS INC.
1717 KENNEDY AVENUE
DALLAS, TEXAS 75201-7520

STRUCTURAL ENGINEER
WALTER J. MOORE STRUCTURAL ENGINEERING
1606 WOODLAND RIDGEWAY, SUITE 600
DALLAS, TEXAS 75207

MPE ENGINEER
BLUM CONSULTING ENGINEERS, INC.
8144 WINDMILL LANE, SUITE 200
DALLAS, TEXAS 75241

CIVIL ENGINEER
RTX ENGINEERING, L.L.C.
1111 W. MARSHALL
DALLAS, TEXAS 75201

TELECOMMUNICATIONS/
AUDIO VISUAL/ACOUSTICS
SOUND AND ASSOCIATES
5801 W. LAKESIDE AVENUE, SUITE 613
ARLINGTON, TEXAS 76010


SOUNDMEN AND ASSOCIATES
4604 KENNEDY COURT
FORT WORTH, TEXAS 76132

PH/AV ACOUSTICS, INC.
9319 BLUEBERRY AVENUE, SUITE 216
DALLAS, TEXAS 75243

LANDSCAPE ARCHITECT
17311 DALLAS PARKWAY, SUITE 220
DALLAS, TEXAS 75248

FOOD SERVICE
STREB'S DESIGN INTERNATIONAL
5200 DICK HENWAY, SUITE 500
GREENWOOD VILLAGE, CO 80111

GARLAND
SPECIAL
EVENTS
CENTER

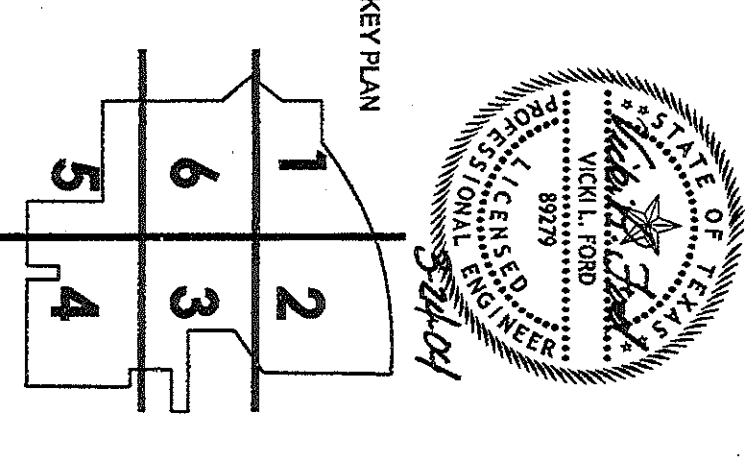



REVISION

1	PACKAGE C, 0.001, 01.29.04
2	PACKAGE D, 0.001, 02.18.04
3	FINAL GMP, 03.24.04


HKS PROJECT NUMBER
8159

DATE
PACKAGE C
12.19.03
SHEET TITLE
ROOF LEVEL
FRAMING PLAN


SHEET NO.
S2.40

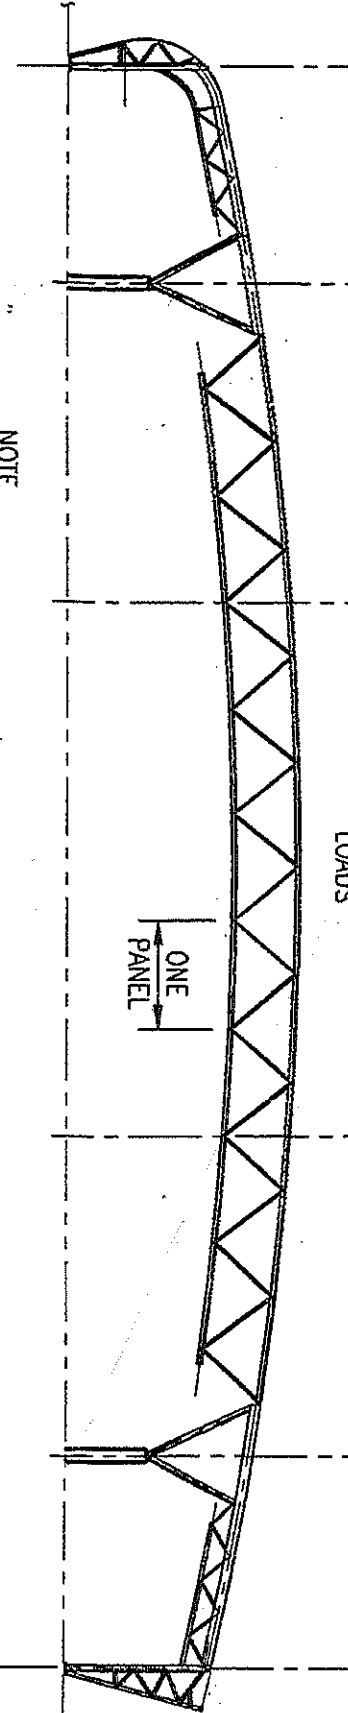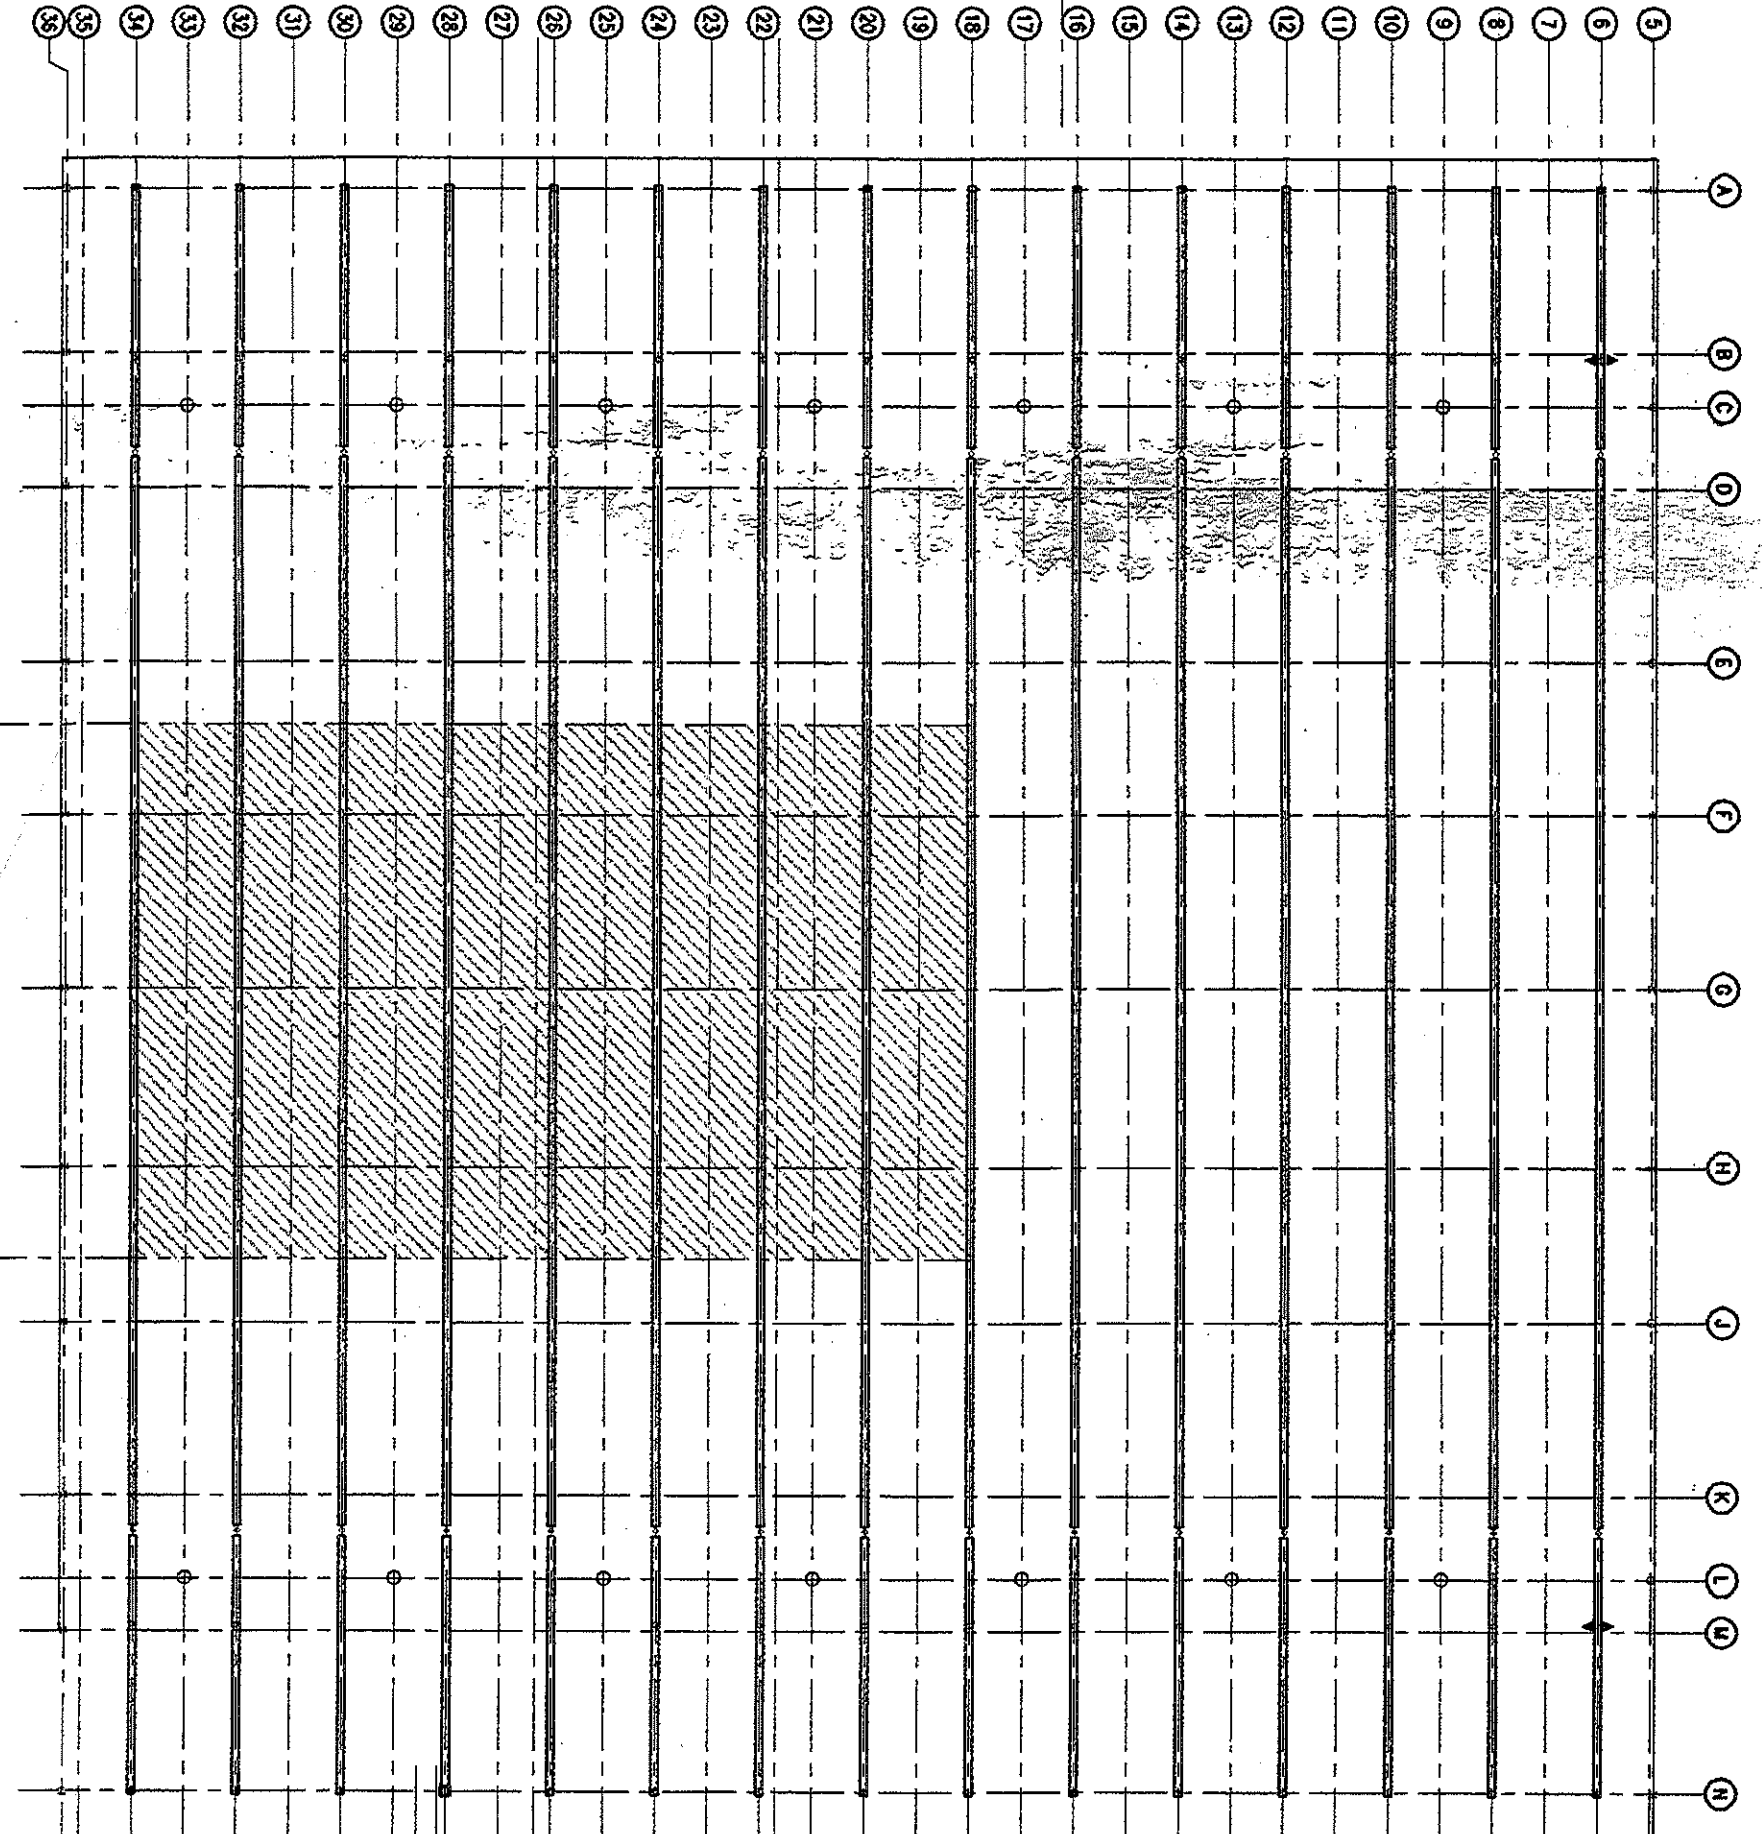

NOTE: ALLOWANCE FOR ONE GRID IS MAX RIGGING LOAD HAS BEEN MADE PER BOTTOM CHORD PANEL (AS DEFINED ABOVE) OF THE TRUSSES IN THE SHARED AREA.

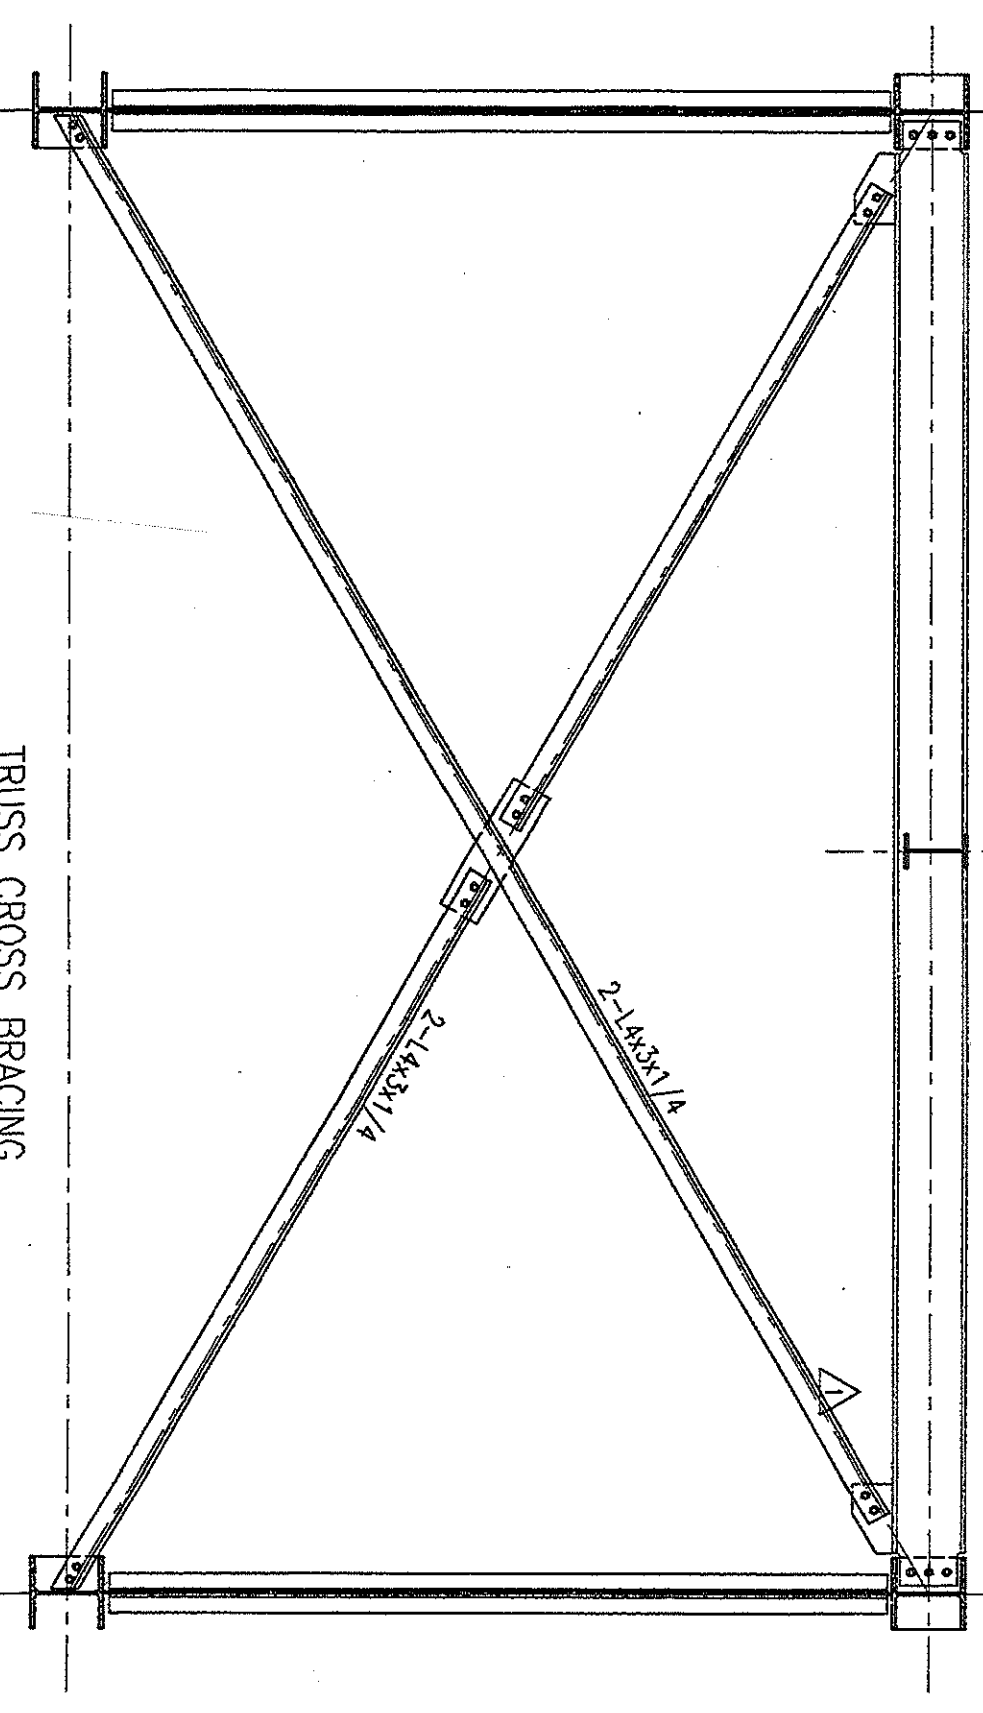

19 3/8" x 1'-0" DETAIL

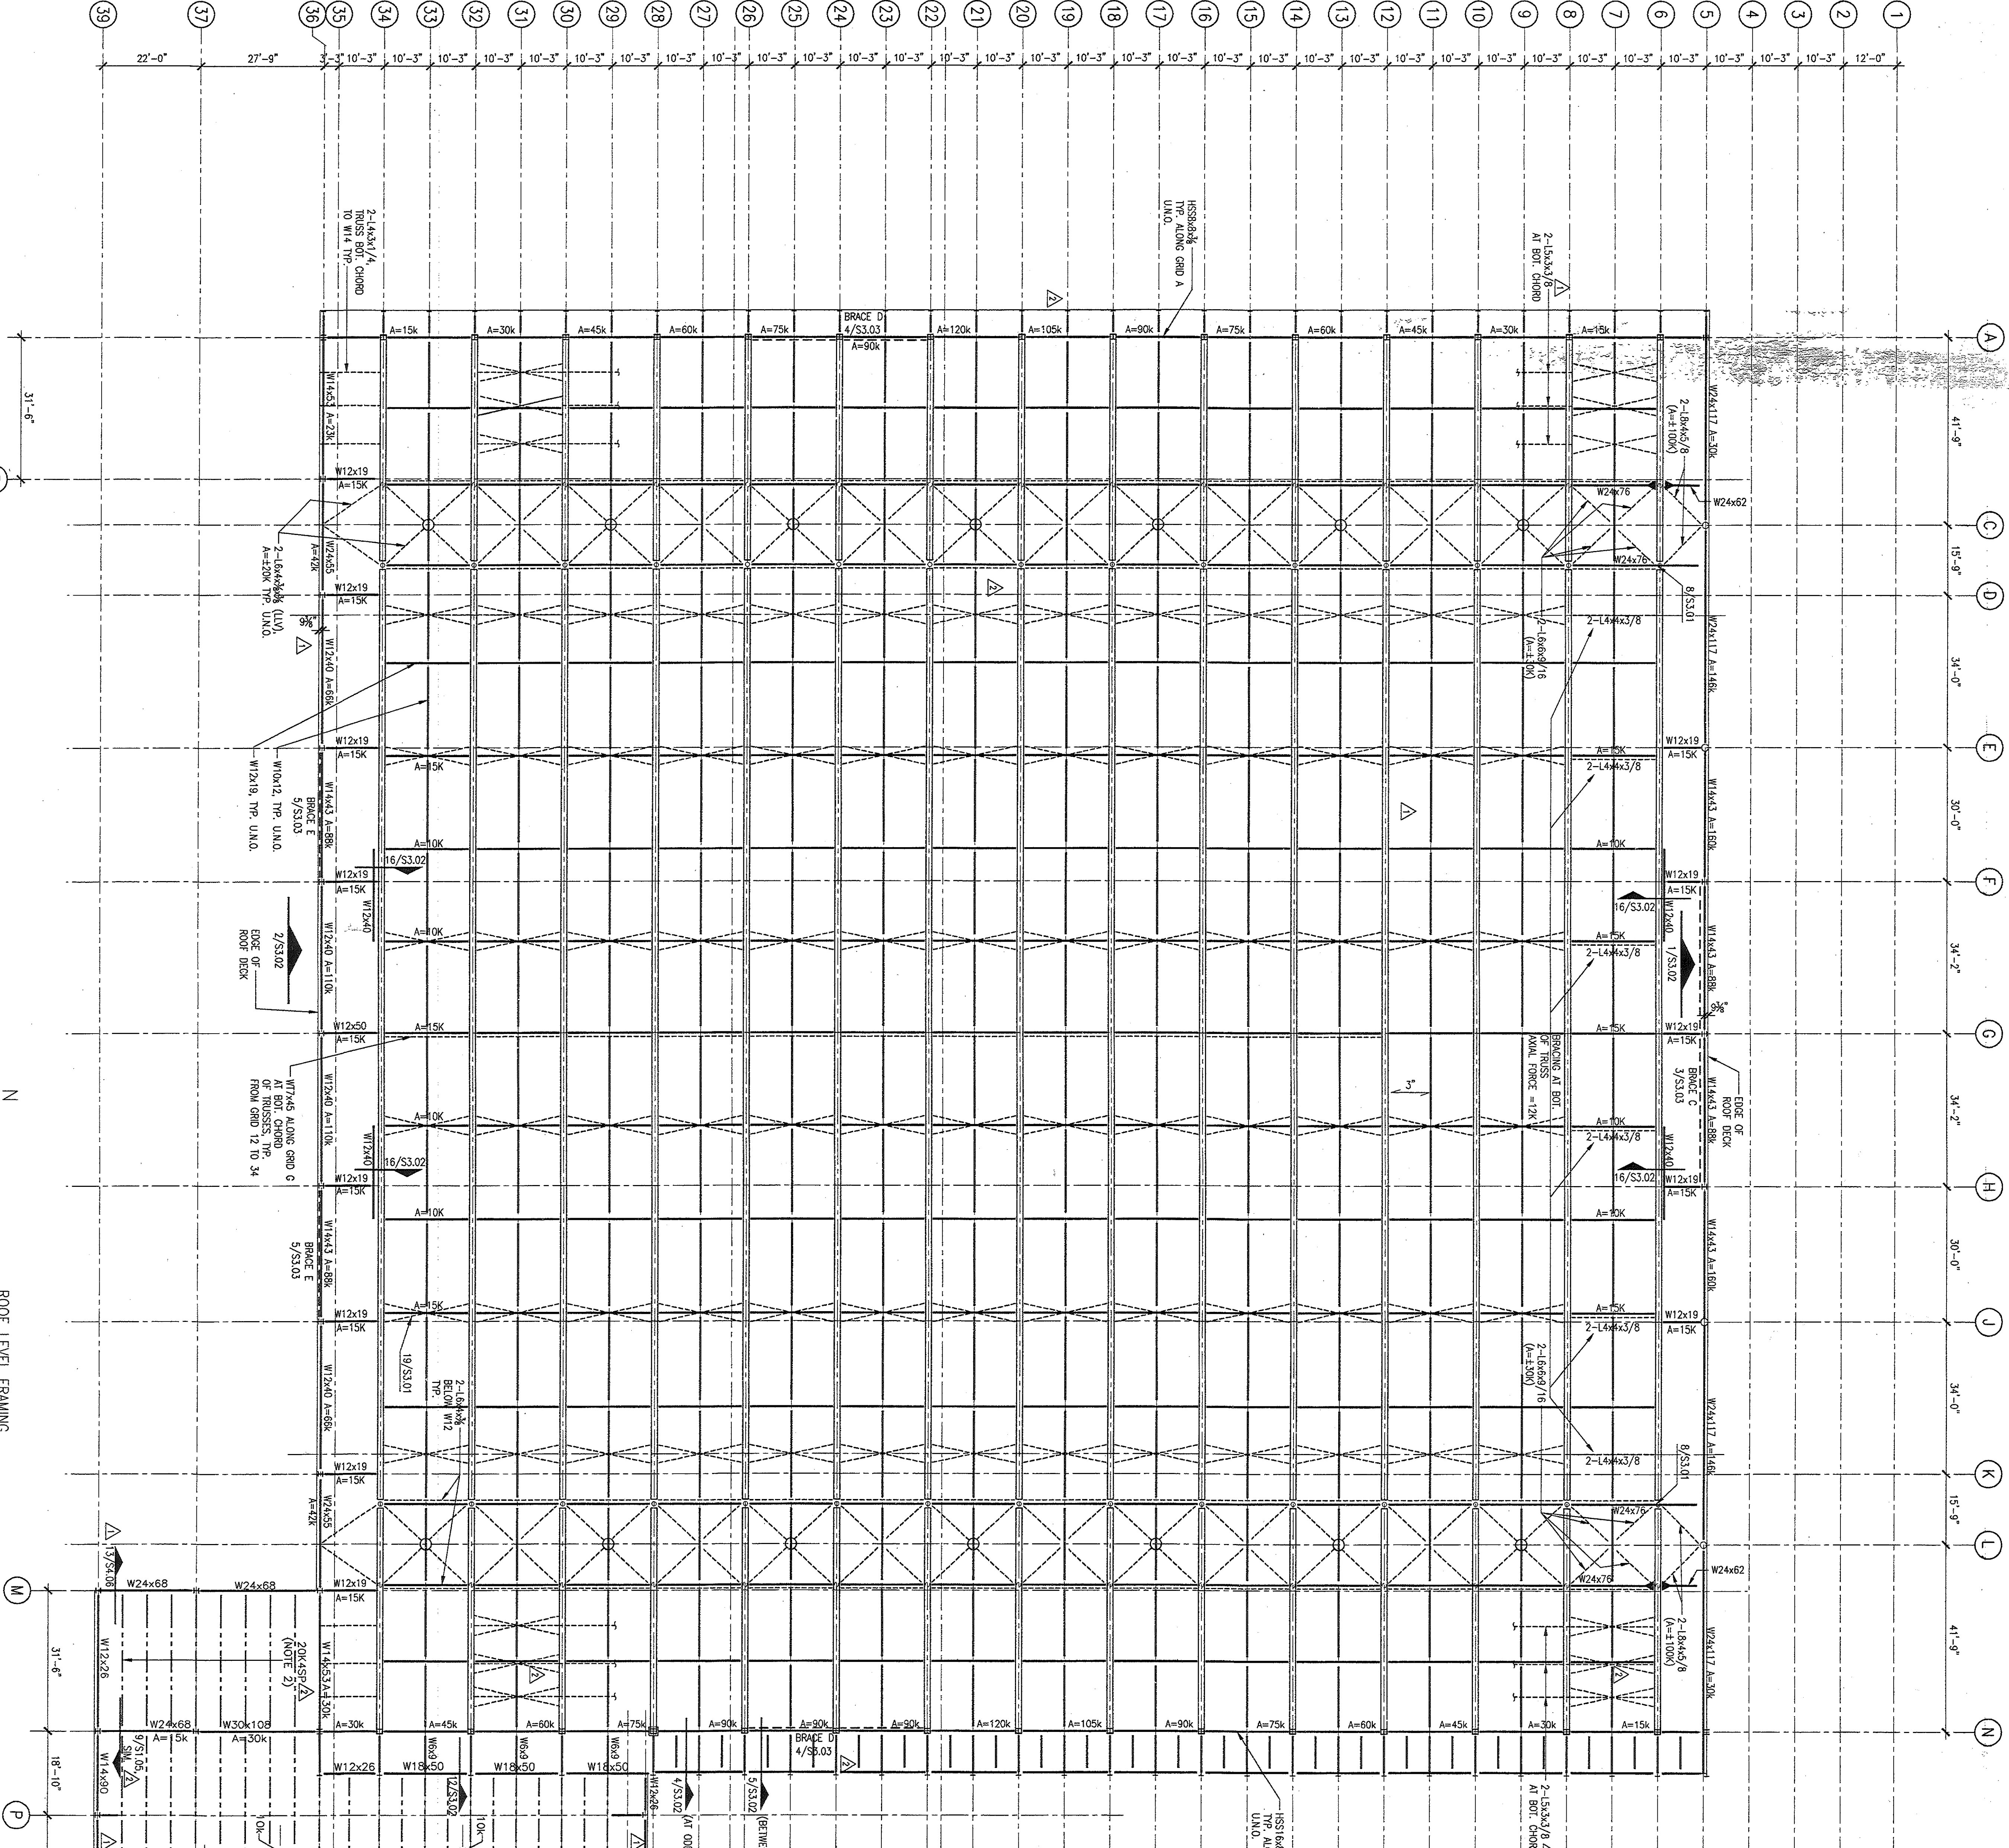

1 1/6" x 1'-0" PLAN

FILED DATE: 02/25/04 02:00 PM